



External Material Schedule


- | | |
|--|--|
| 1 • Lockable wall mounted noticeboard (size tbc) or similar and approved. | 7 • Dark grey PPC aluminium external doors and windows. |
| 2 • Cladding, dark grey cladding boards | 8 • Velux rooflight fixed or similar equal and approved. |
| 3 • Staplefield Blend Stock Brick or similar and approved. | 9 • Dark grey PPC aluminium door guards. |
| 4 • Extended Roof canopy. Mini Stonewold Roof Tiles or similar and approved. | 10 • Floor mounted cycle hoops. |
| 5 • Mini Stonewold Roof Tiles or similar and approved. | 11 • Indicative location for wall mounted wall signage |
| 6 • Black PPC aluminium gutter and downpipes. | 12 • Manifestation dots |

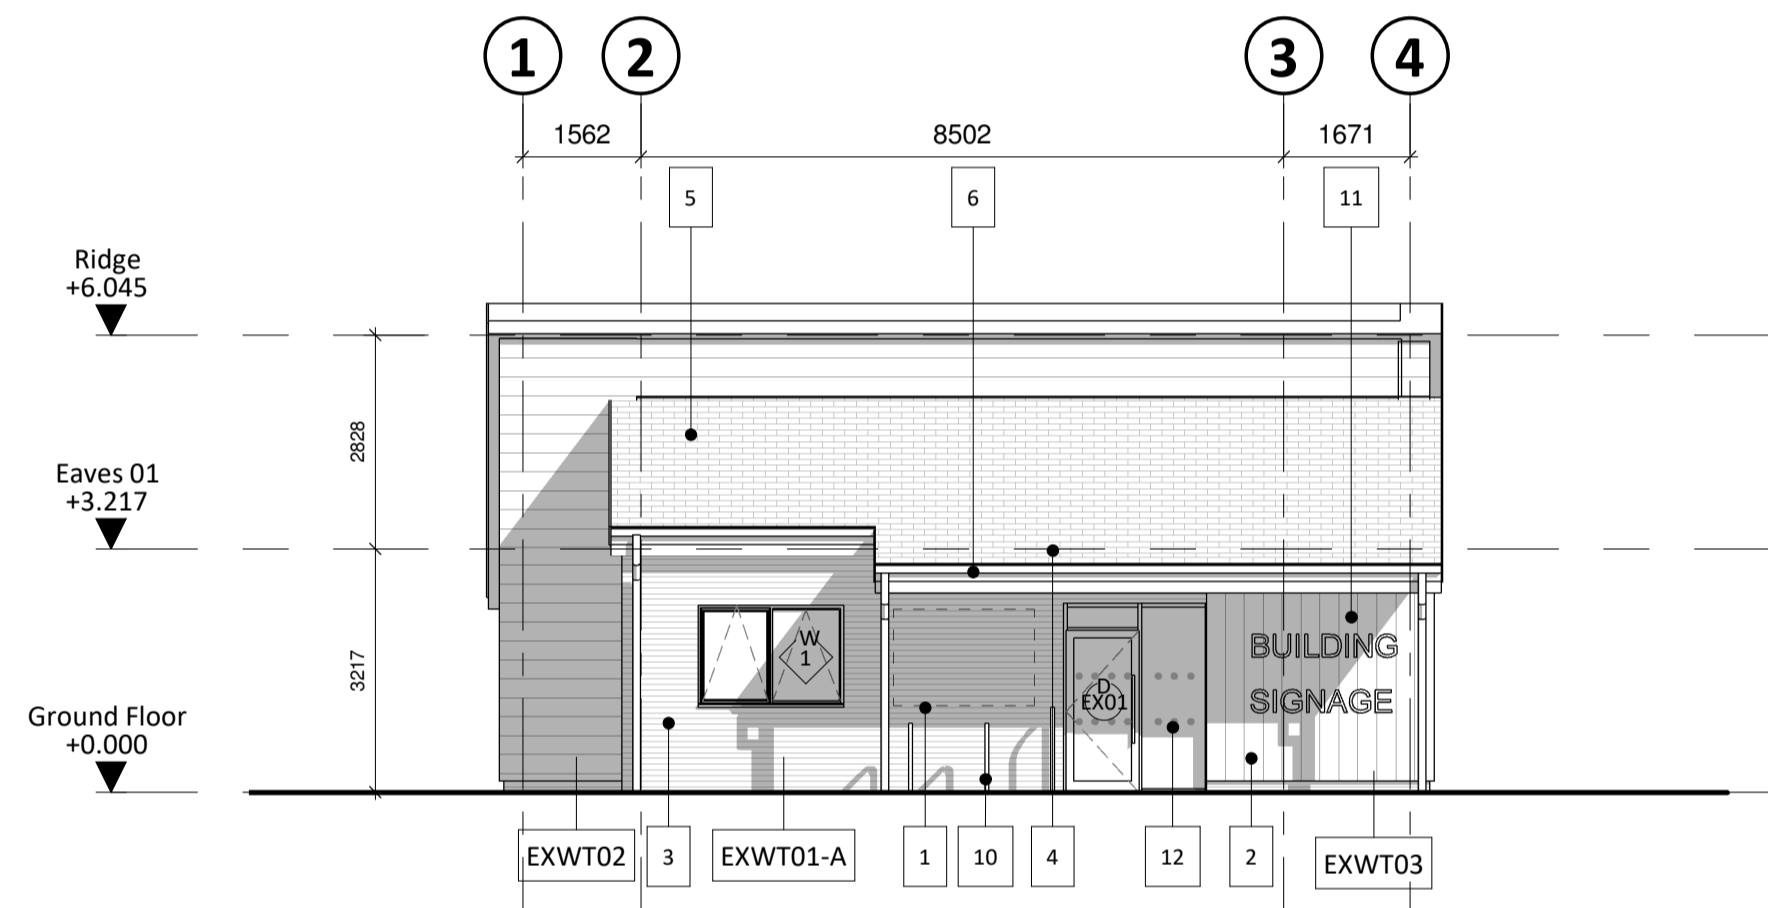


1. West Elevation
SCALE - 1 : 100@A1

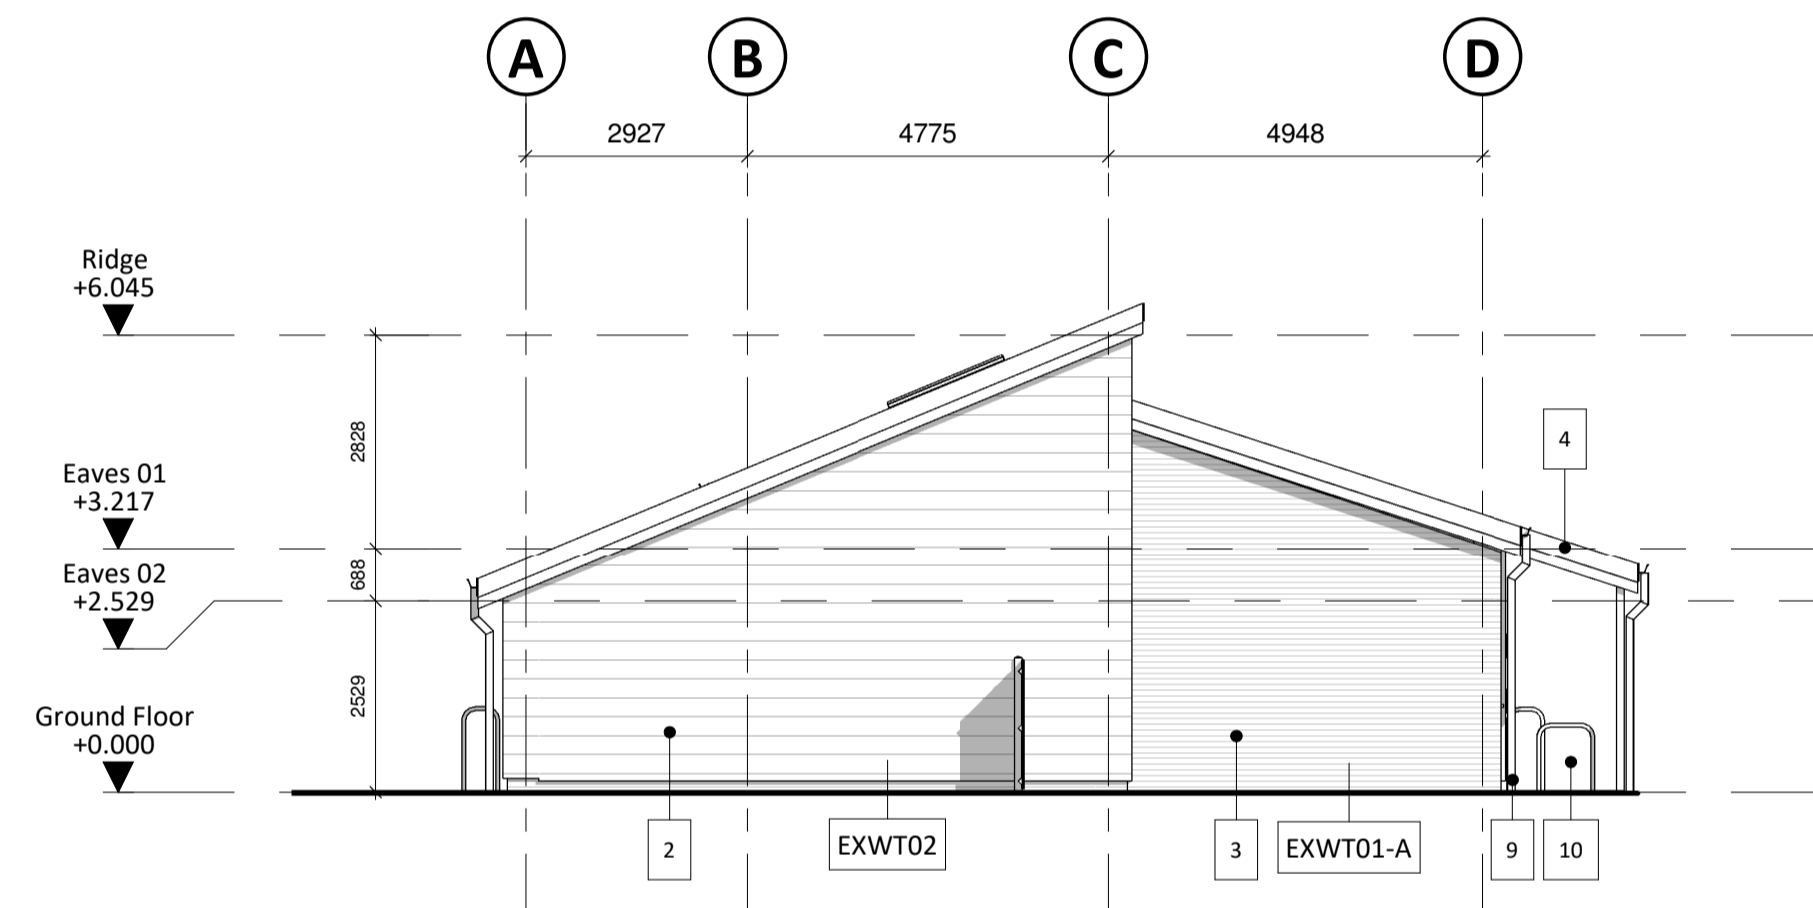

2. North Elevation
SCALE - 1 : 100@A1

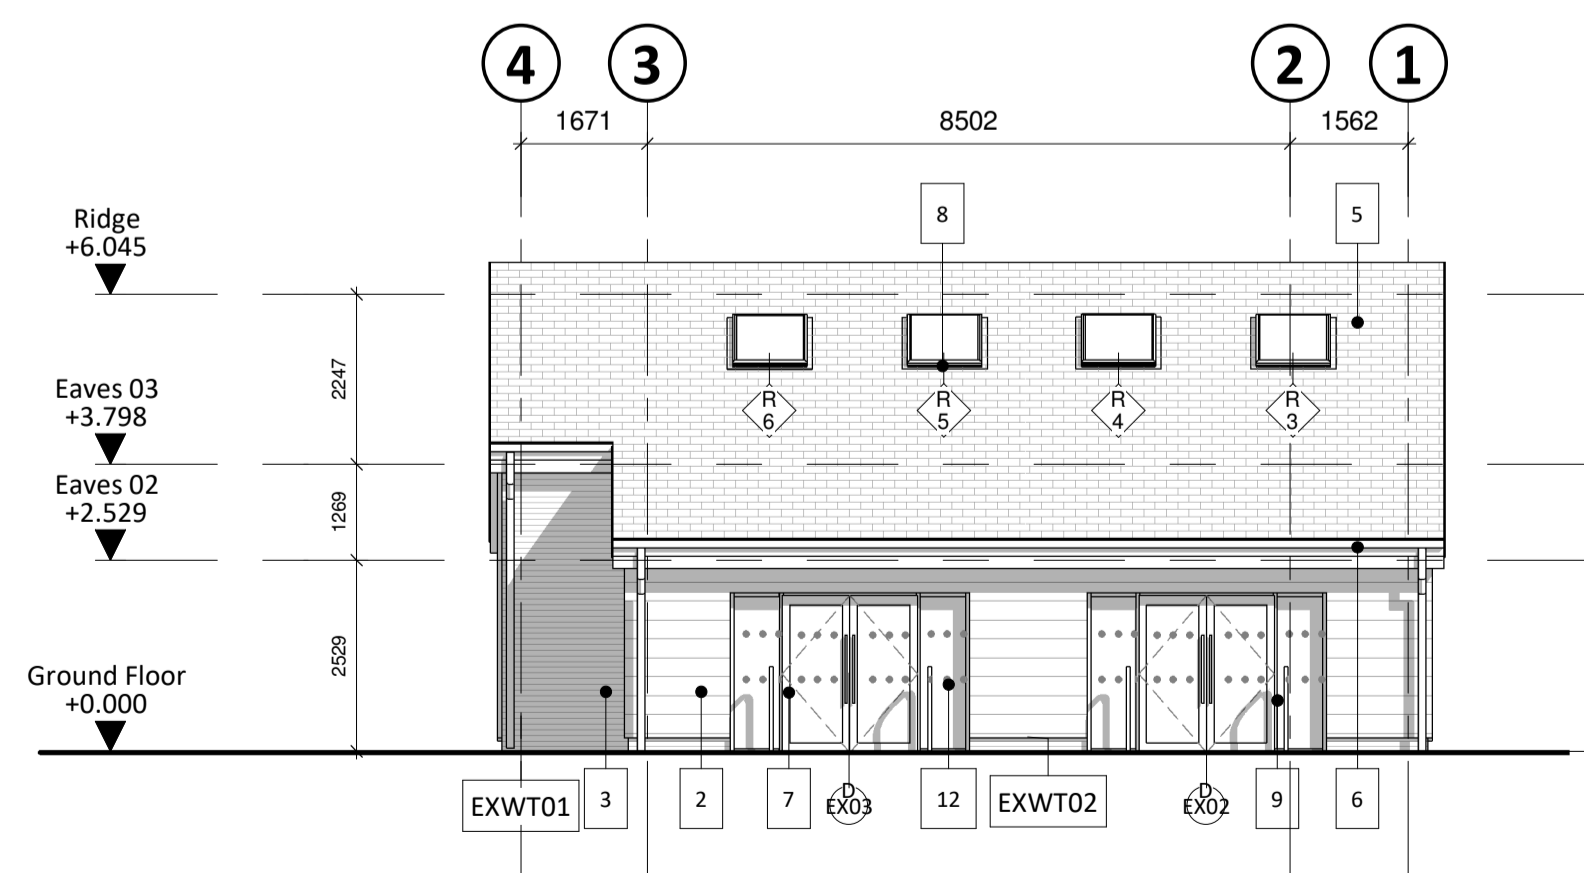

3. East Elevation
SCALE - 1 : 100@A1

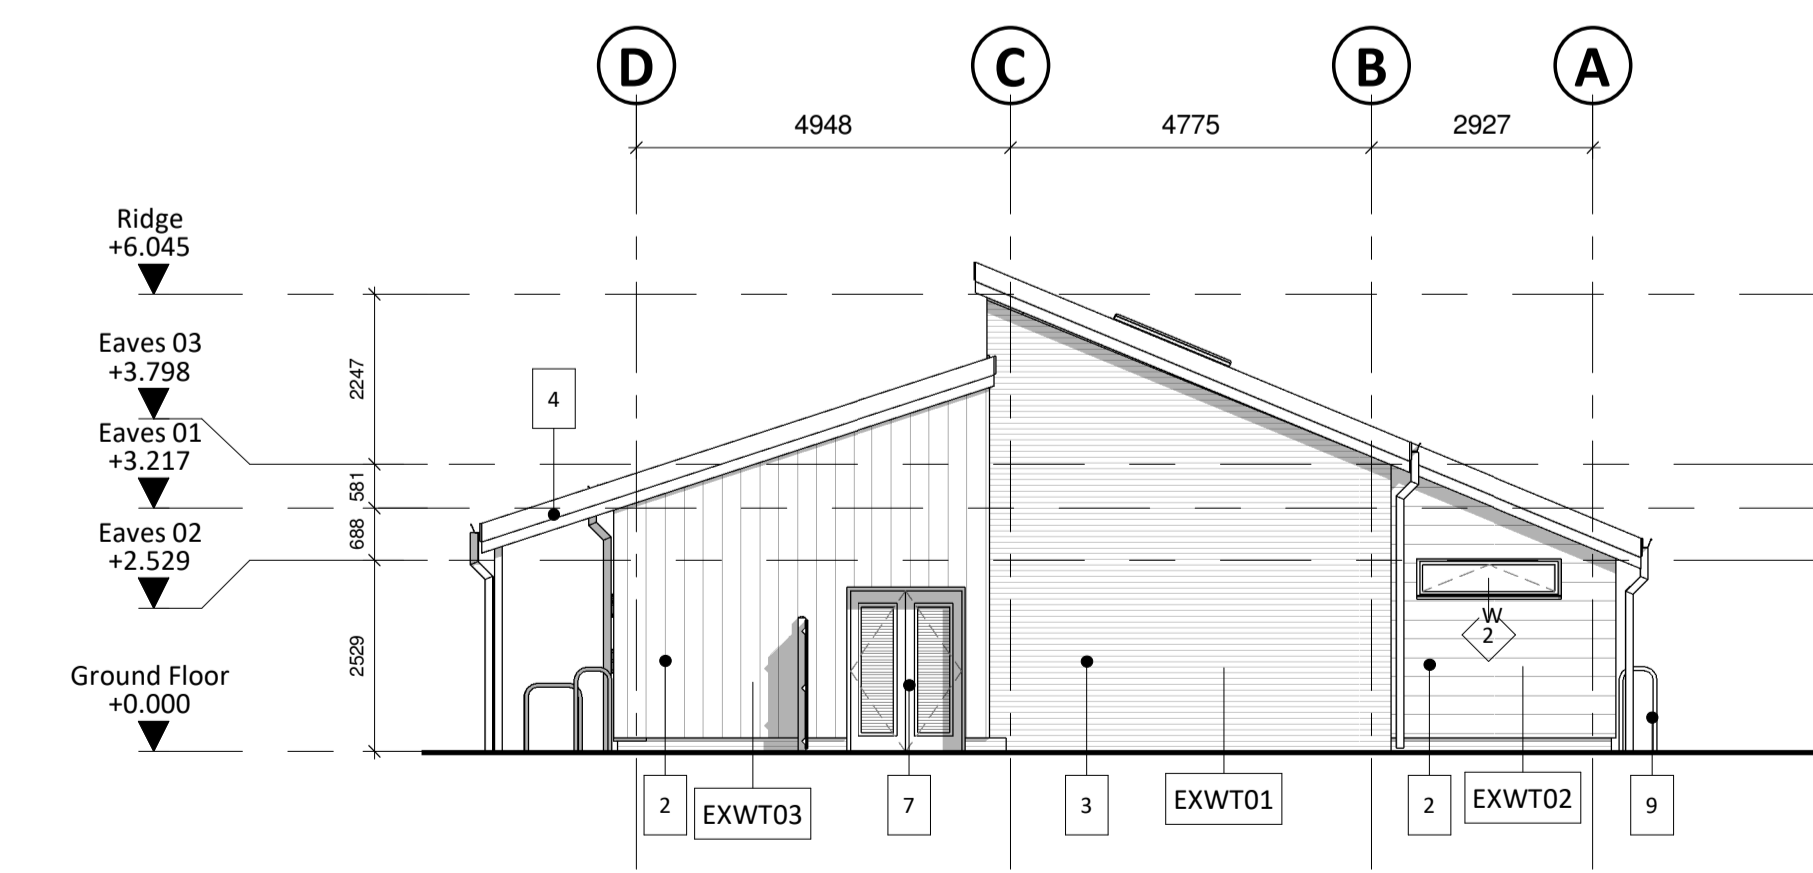

4. South Elevation
SCALE - 1 : 100@A1

Do not scale from this drawing for construction or acquisition purposes. Responsibility is not accepted for errors made by others in scaling from this drawing. All construction information must be taken from figured dimensions only. All dimensions and levels must be checked on site and discrepancies between drawings and specification must be reported to GSSArchitecture.
© Copyright GSSArchitecture

Ordnance Survey © Crown Copyright 2018. All rights reserved. Licence number GSS 100017356.

Map Data Copyright 2018 Google.

B	31/08/22	JAM	CC	GA Elevations updated to suit revised layout. Draft tender issue.
A	10/05/22	EFR	CC	Amended elevations to suit reduced floor plan

Rev.	Date	Drawn	Check	Description
------	------	-------	-------	-------------

gssarchitecture
STUDIO B/2, 314 WITAN GATE WEST
CENTRAL MILTON KEYNES, MK9 1EJ
Telephone: 01908 010 030. Email: gss@gotch.co.uk,
Web: www.gssarchitecture.com

Gloucester: 01452 525 019, Kettering: 01536 513 165,
Harrogate: 01423 815 121, Newcastle: 01913 898 917

TENDER ISSUE

Project Title:
Community Centre, Heelands, Milton Keynes

Client:
Bradwell Parish Council

Drawing Title:
GA Elevations

File Number:	Project No. H105		
Drawn By:	SK		
Checked By:	CC		
Scale@A1:	As indicated	Date:	15/03/21
Dwg No:	(00)09	Rev:	B