



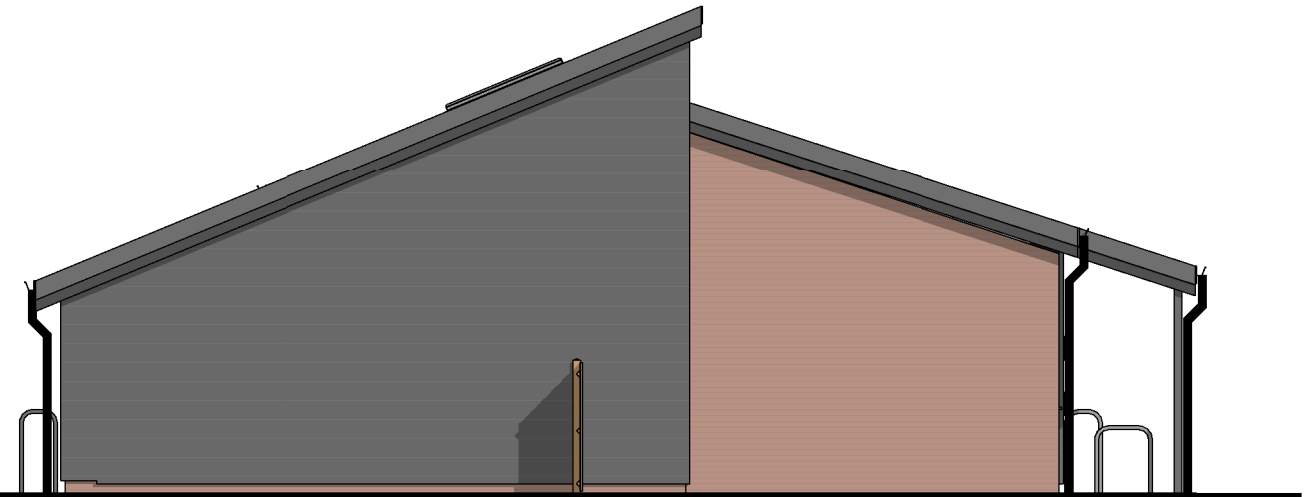


1. Proposed West Elevation
SCALE - 1 : 100@A3

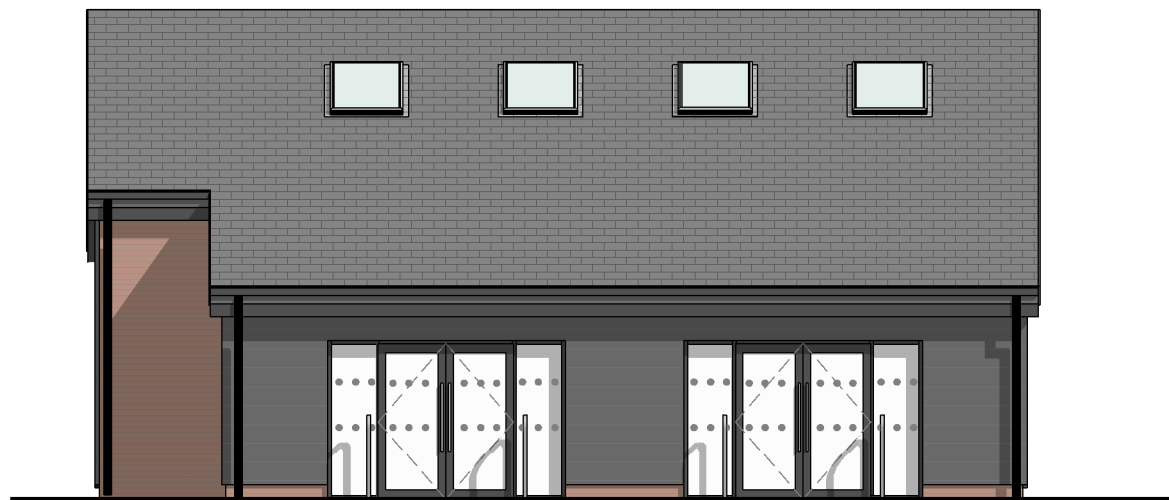

2. Proposed North Elevation
SCALE - 1 : 100@A3



3. Proposed East Elevation
SCALE - 1 : 100@A3

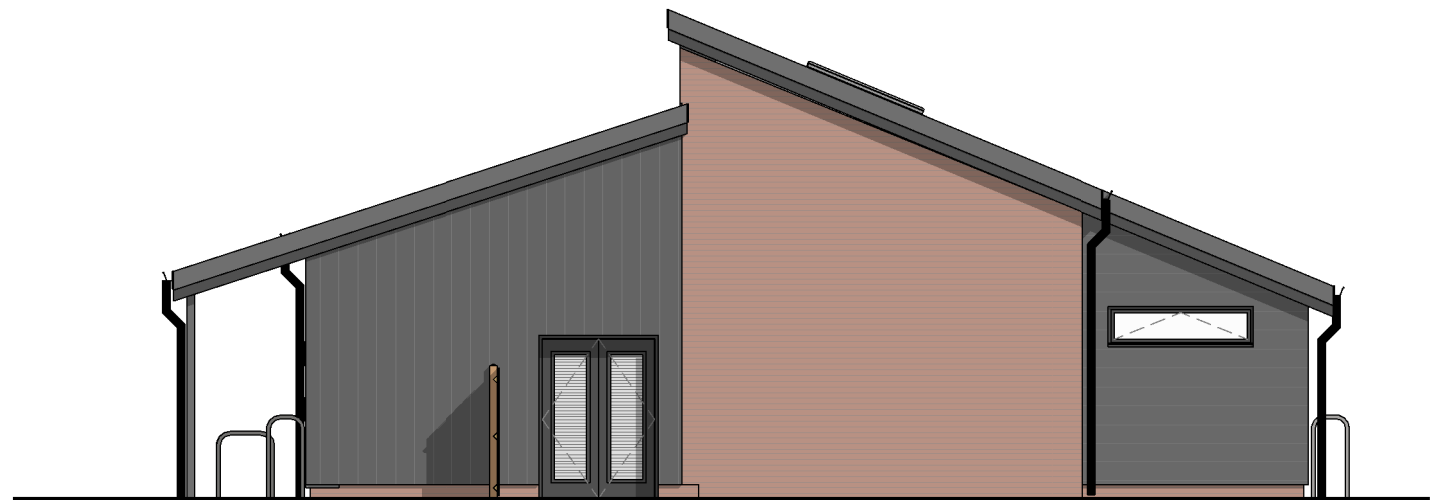

4. Proposed South Elevation
SCALE - 1 : 100@A3

