


- Key**
- 1** → Velux openable rooflight or similar equal and approved
 - 2** → Mini stonewold roof tiles or similar equal and approved

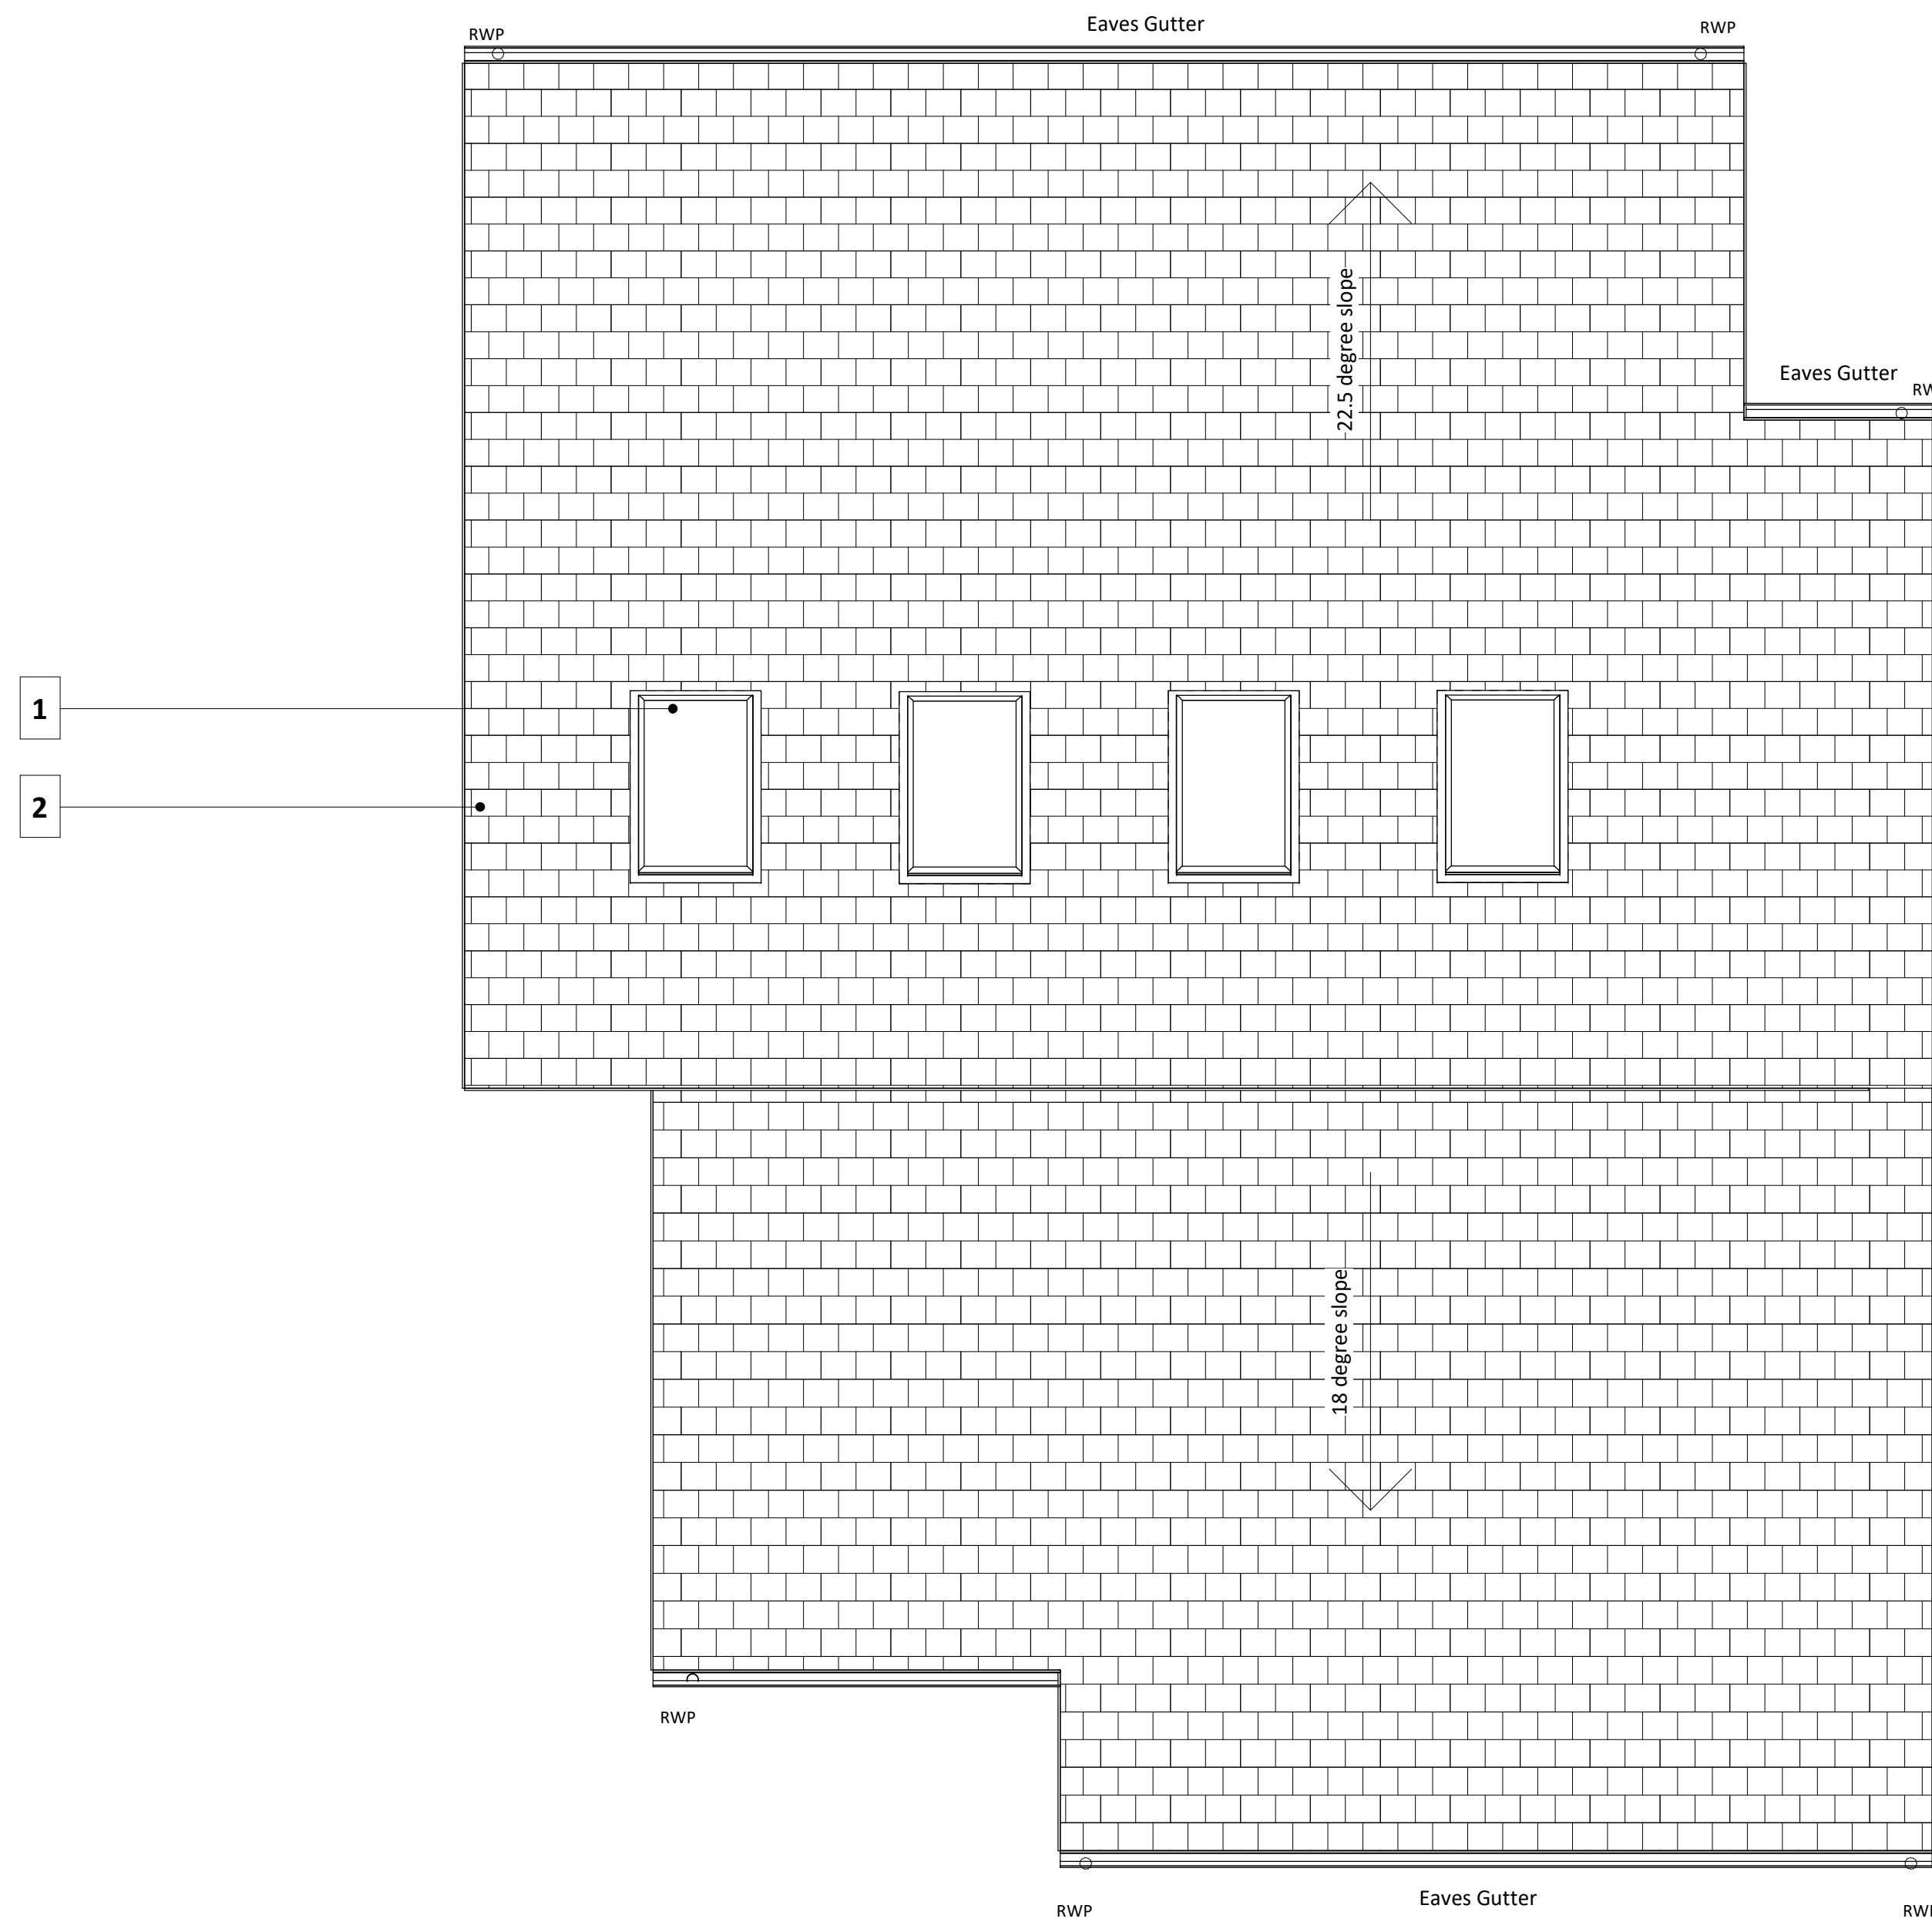

1. Proposed Roof Plan
SCALE - 1 : 50@A1

