


**Notes**

1. This drawing is to be read in conjunction with all the relevant contract documentation.
2. All dimensions are in mm unless otherwise stated. Dimensions to be checked on site prior to construction and any discrepancies reported to the Rolton Group Engineer.
3. Only drawings that indicate CONSTRUCTION as the issue purpose should be used for construction.
4. Any CONSTRUCTION status issue does not provide or imply approval or validation of any third party information.
5. Revision clouds are shown for assistance only, the whole drawing is to be checked for new/ amended information.
6. Not all hatches and linetypes shown on legends and keys may be present on this drawing. Drawings to be printed in colour by default, typical material colours are for clarity only.
7. All services are new unless stated otherwise.
8. Heating pipework shall be installed 150mm above cold water services in horizontal voids to avoid heat transfer.



Detail 1: Example of wall-mounted cabinet for heating manifolds.

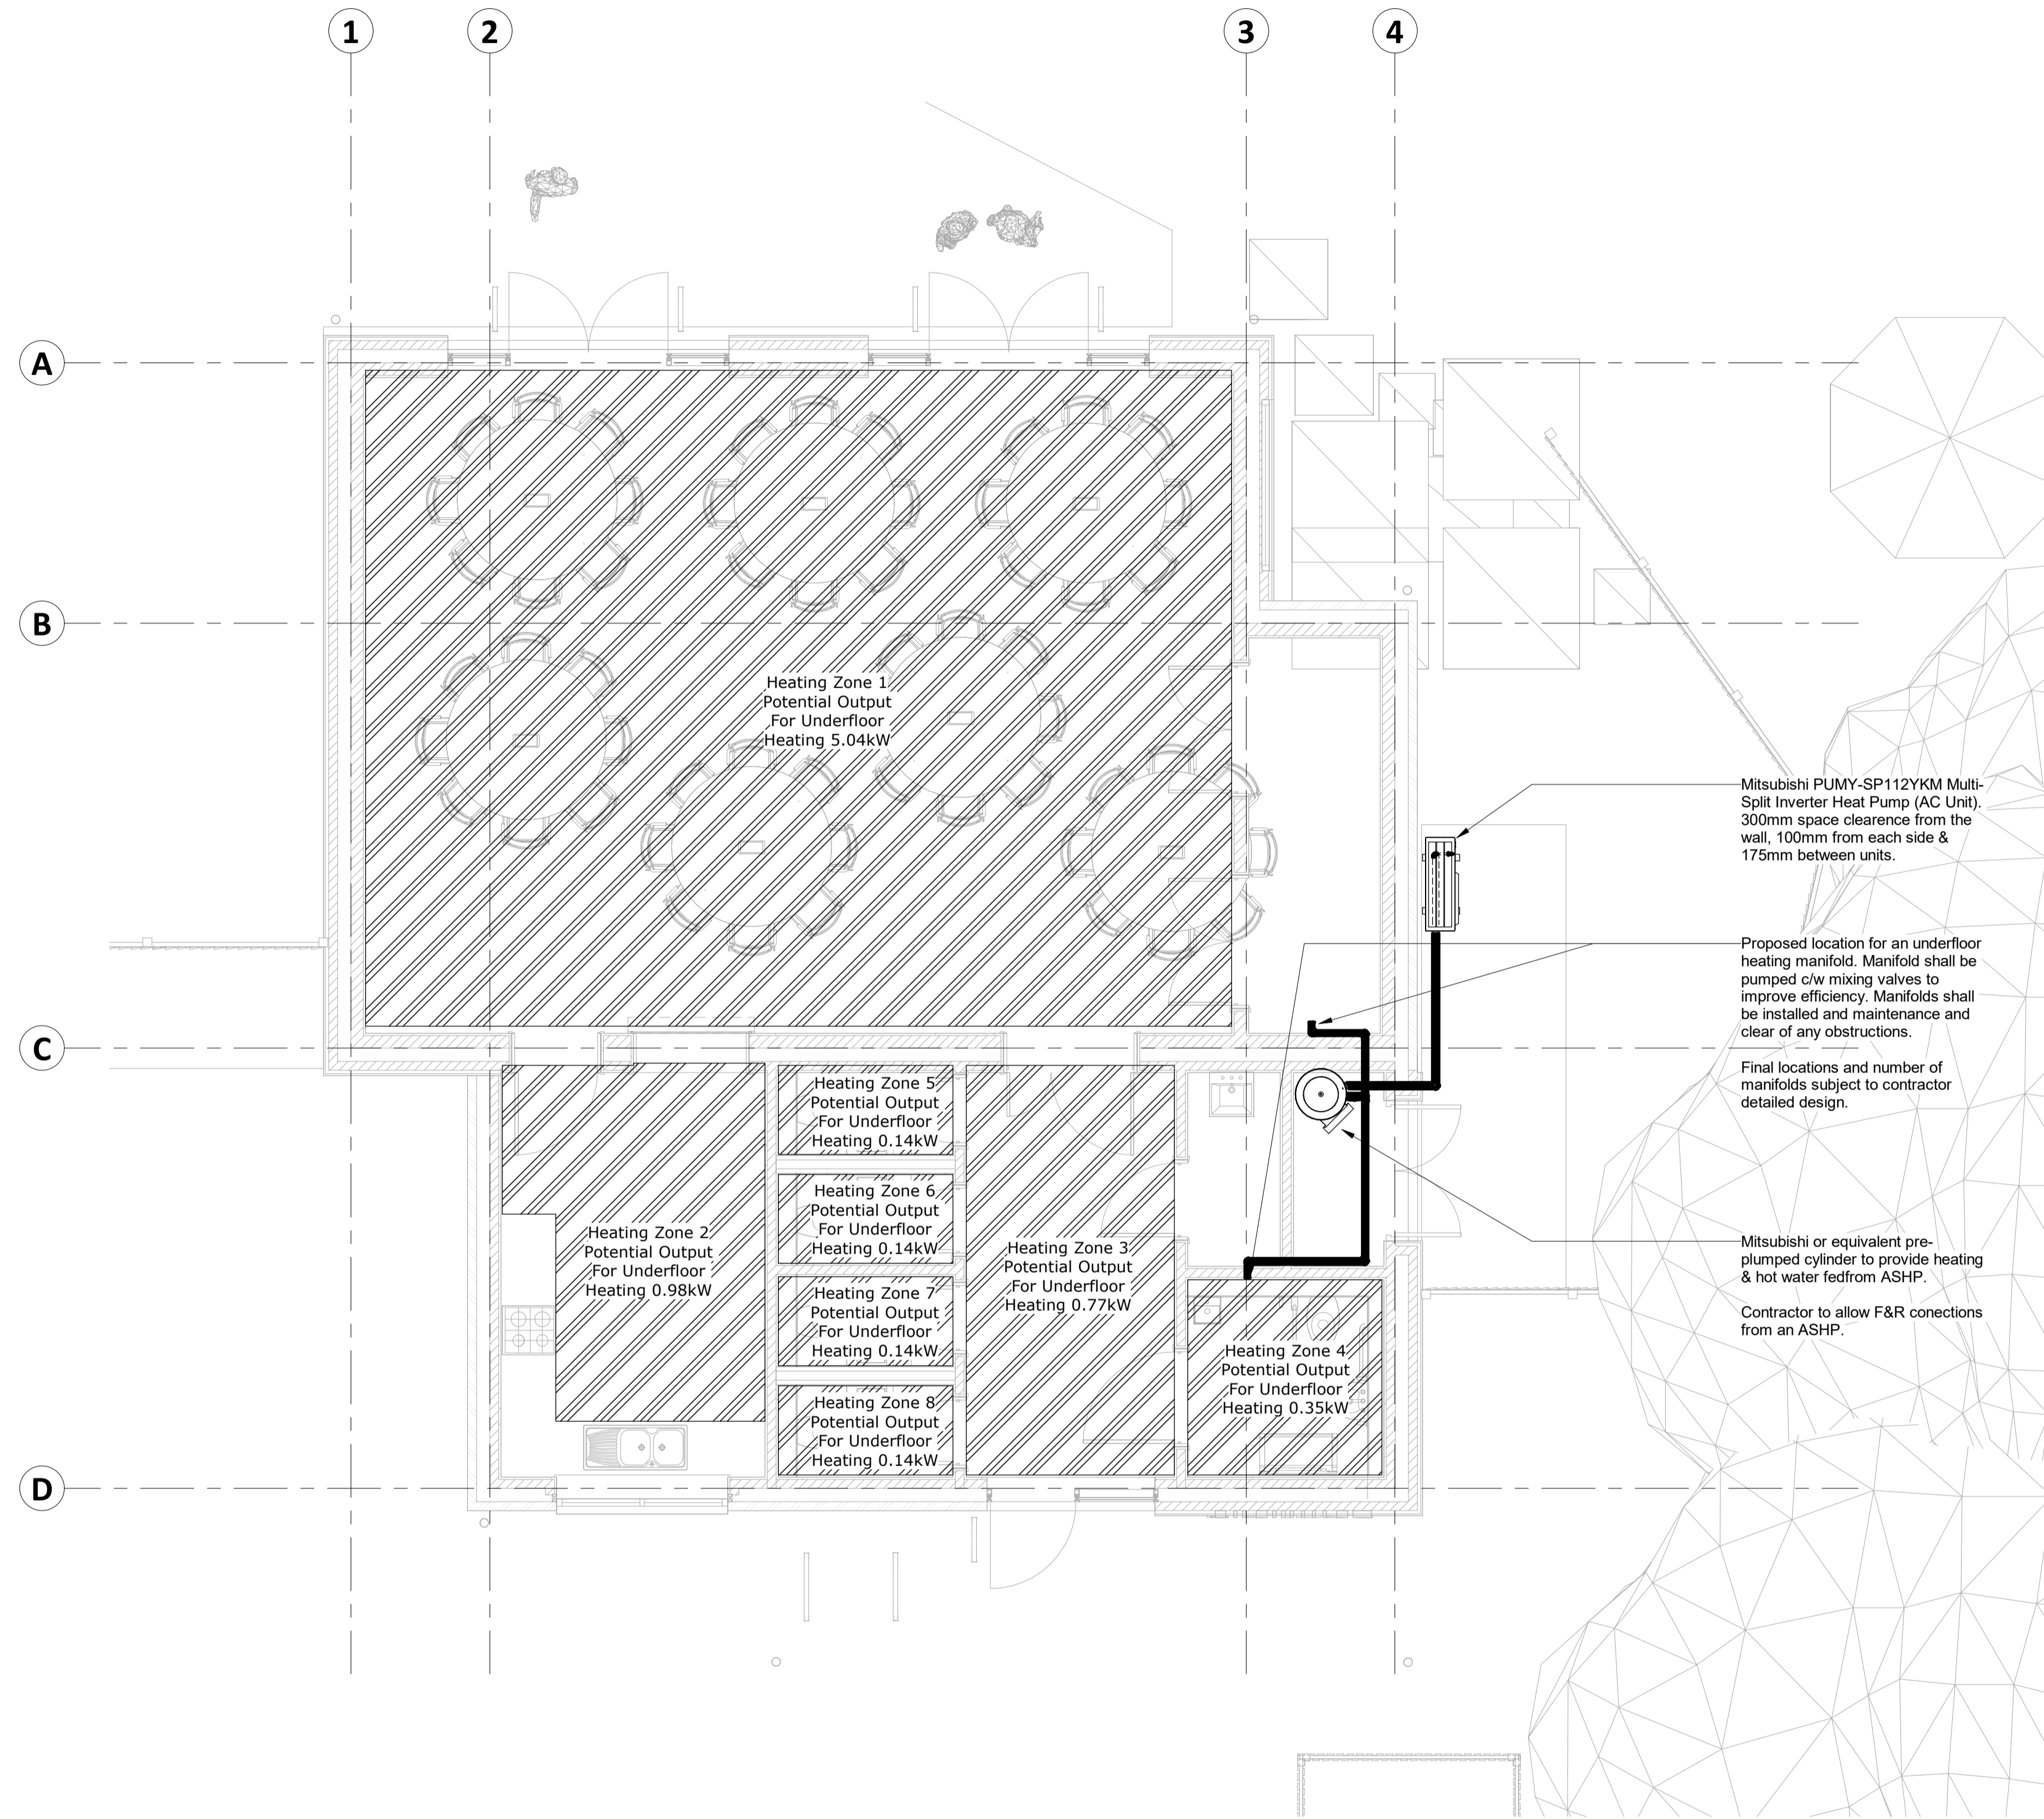

**DO NOT SCALE** Copyright Rolton Group Ltd 2021  
This drawing shall remain the copyright of Rolton Group Ltd.

Standard construction hazards that a competent contractor would be aware of have not been identified on this drawing. Risks that may not be immediately apparent are listed below.

Status	Date	Description	Dwn	Eng	Chkd	Veri
D2-P01	12.03.21	Issued for Tender	GZv	GZv	IN	IN
D2-P02	01.08.22	Revised Tender Issue	TC	TC	IN	IN

This drawing and the information contained herein are indicative and to be used by the contractor to assess the scope of works relating. The responsibility for the design, coordination and installation remains with the contractor.



**ROLTON GROUP**  
ENGINEERING THE FUTURE™  
www.rolton.com 01933 410909

Project:  
**Heelands Community Centre,  
Milton Keynes - upto RIBA Stage  
3 (Performance Design)**

Drawing title:  
**Mechanical Building Services  
Heating & Cooling Services  
Ground Floor**

RGL Project Ref: 20-0427 | Scale@A1: 1 : 50 | Scale@A3: 1 : 100  
Specification(s):  
200427-RGL-ZZ-XX-SP-U-95-0001

Drawing Number:  
200427-RGL-ZZ-GF-DR-M-54-0001  
Project-Originator-Zone-Level-Type-Role-Classification-Number  
Issue Purpose: **TENDER** | Status: **D2-P01**  
Suitability-Revision